


PLAN OF STARBOARD DOUBLOR PLATE
PORT SIMILAR AS NOTED
 3"= 1'-0"

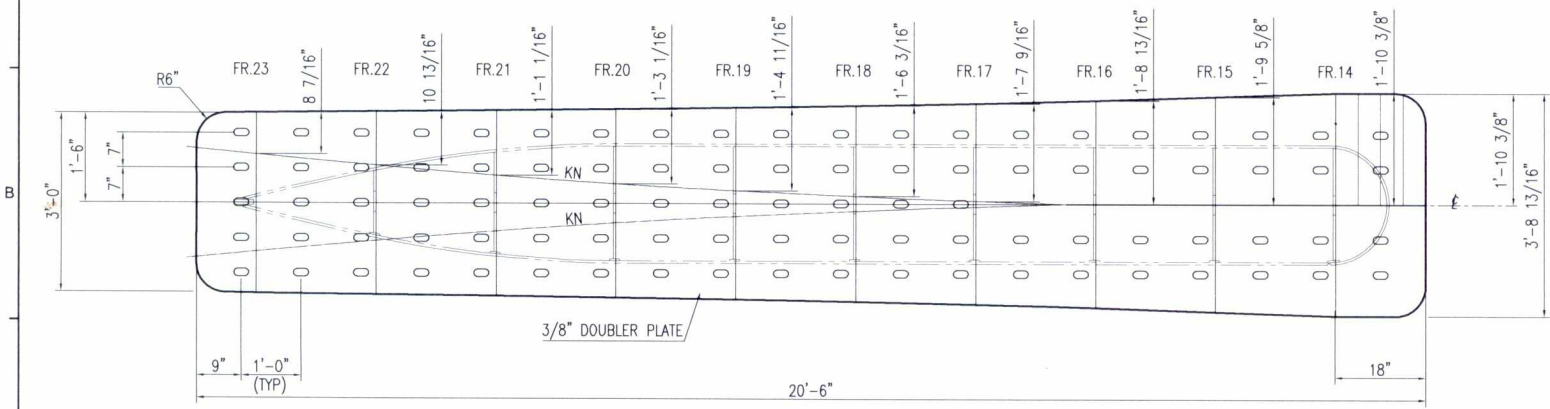

PLAN OF CENTERLINE DOUBLOR PLATE
 OFFSETS AT FRAMES SHOULD BE FIELD VERIFIED
 1/12" = 1'-0"

PRELIMINARY

TDI BROOKS INT.				
ALAN C. McCLURE ASSOCIATES, INC. <small>Texas Registered Engineering Firm F-4491</small>				
GYRE				
PRELIMINARY LAYOUT GONDOLA STRUTS DOUBLOR PLATES ARRANGEMENT AND DETAILS				
SCALE	JOB NUMBER	DRAWING NUMBER	SHEET	REV
NOTED	B1321-2	100-001	2 of 3	0